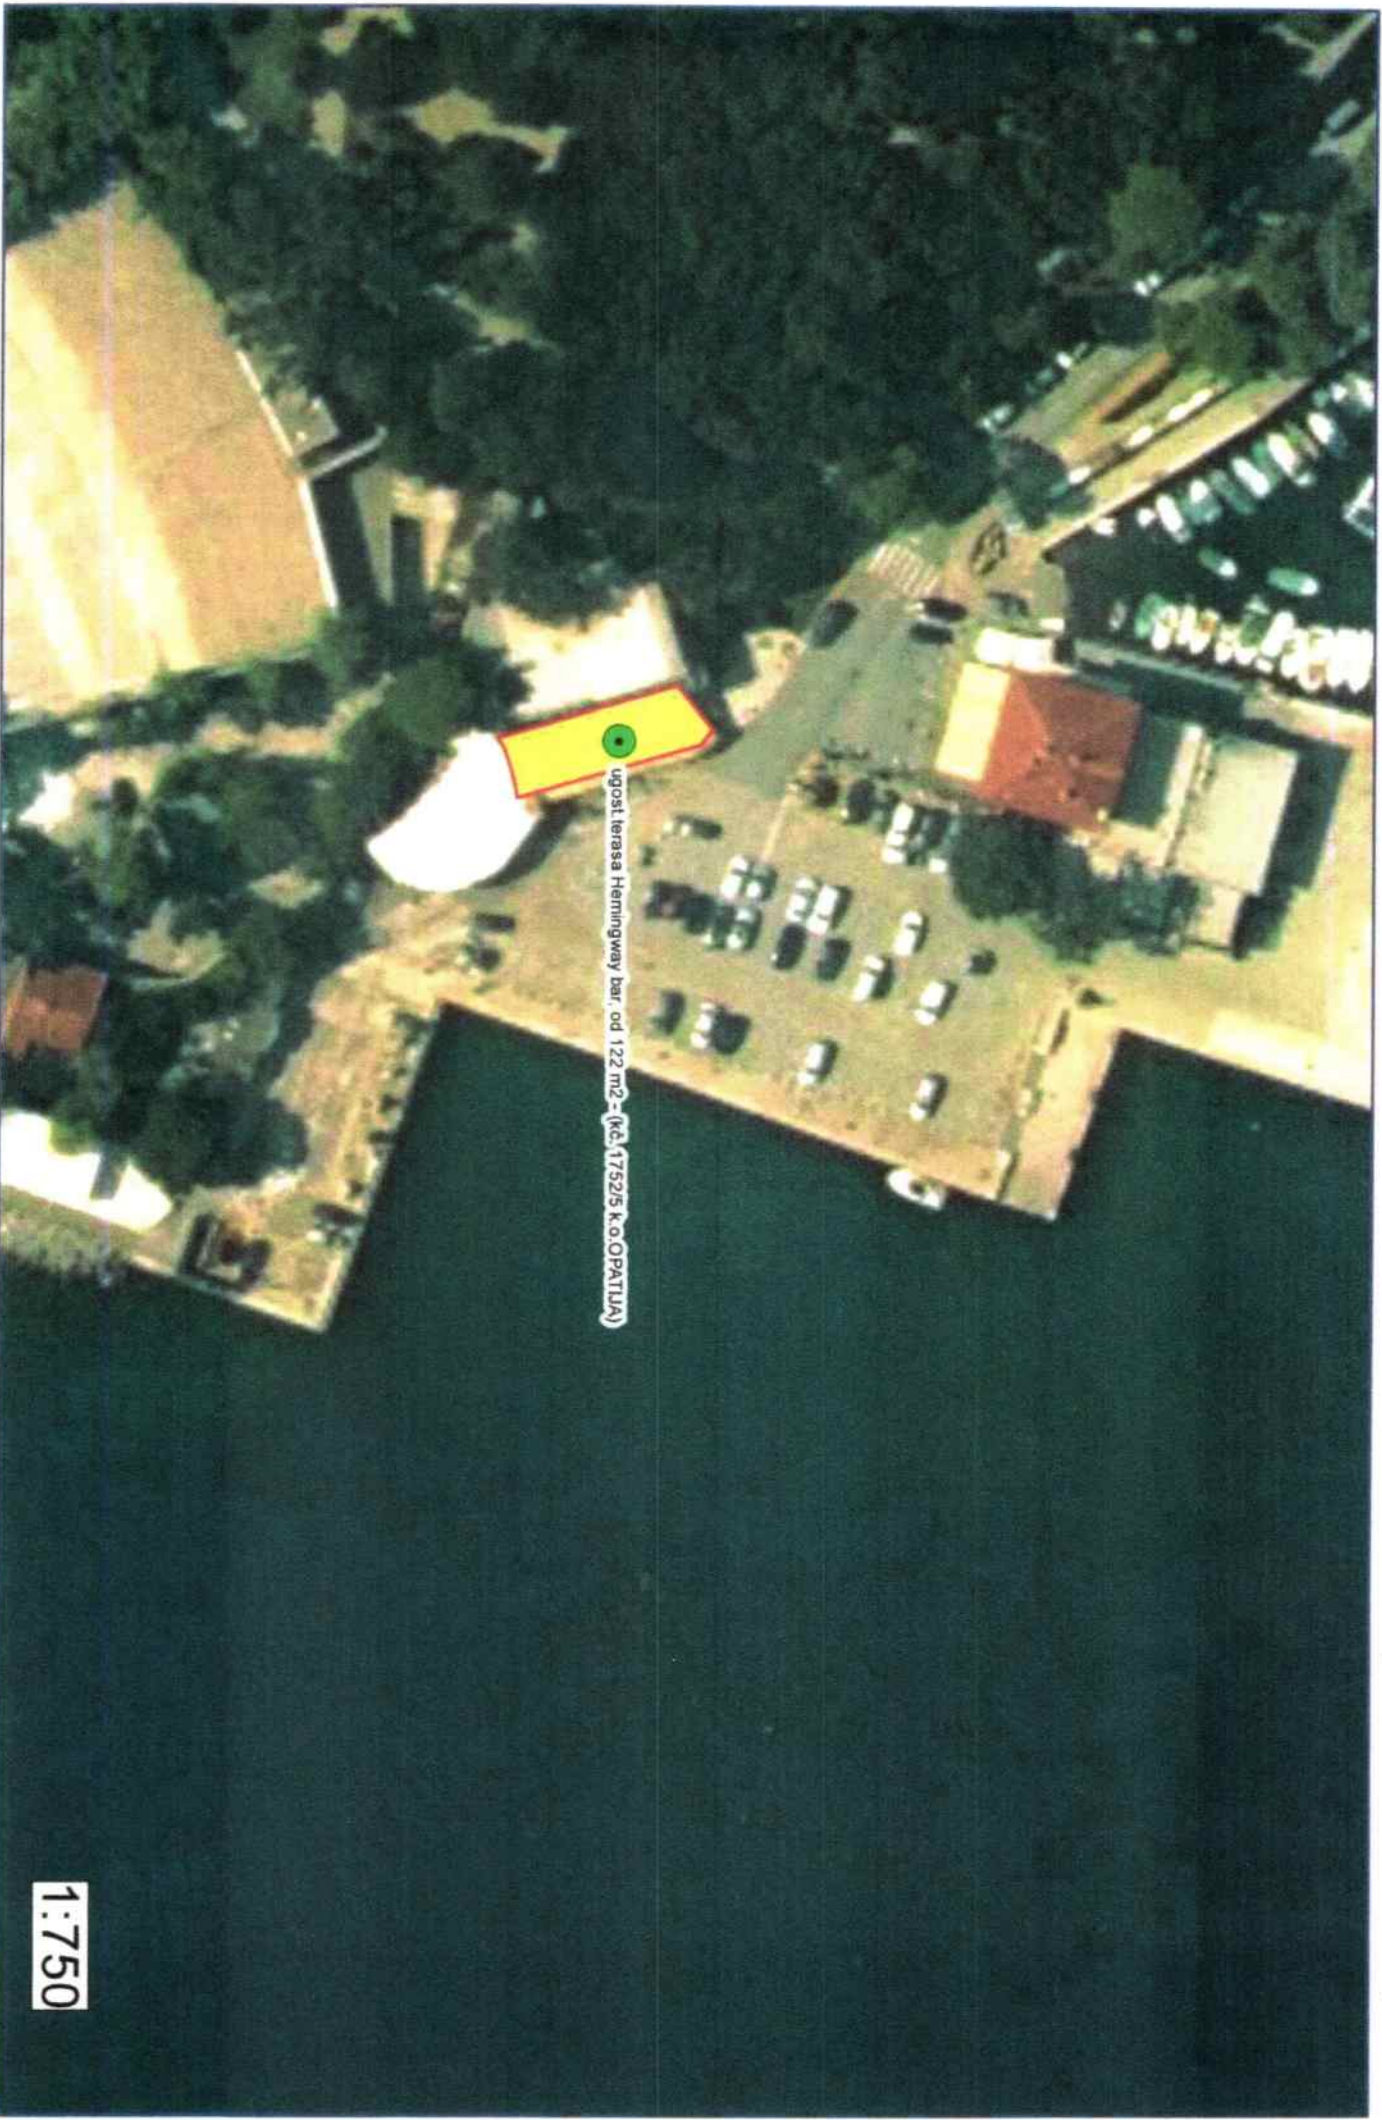



GRAFIČKI PREGLED LOKACIJA KONCESIJSKIH ODOBRENJA ZA 2023. G. (I. IZMJENA PLANA)

An aerial photograph showing a waterfront area. A yellow rectangular plot is highlighted with a red border. A green dot is located on the plot. The surrounding area includes a parking lot with several cars, a building with a red roof, and a large body of water in the foreground.

ugost. terasa Hemingway bar, od 122 m² - (kč. 1752/5 k.o. OPATIJA)

1:750

GRAFIČKI PREGLED LOKACIJA KONCESIJSKIH ODOBRENJA ZA 2023. G. (I. IZMJENA PLANA)

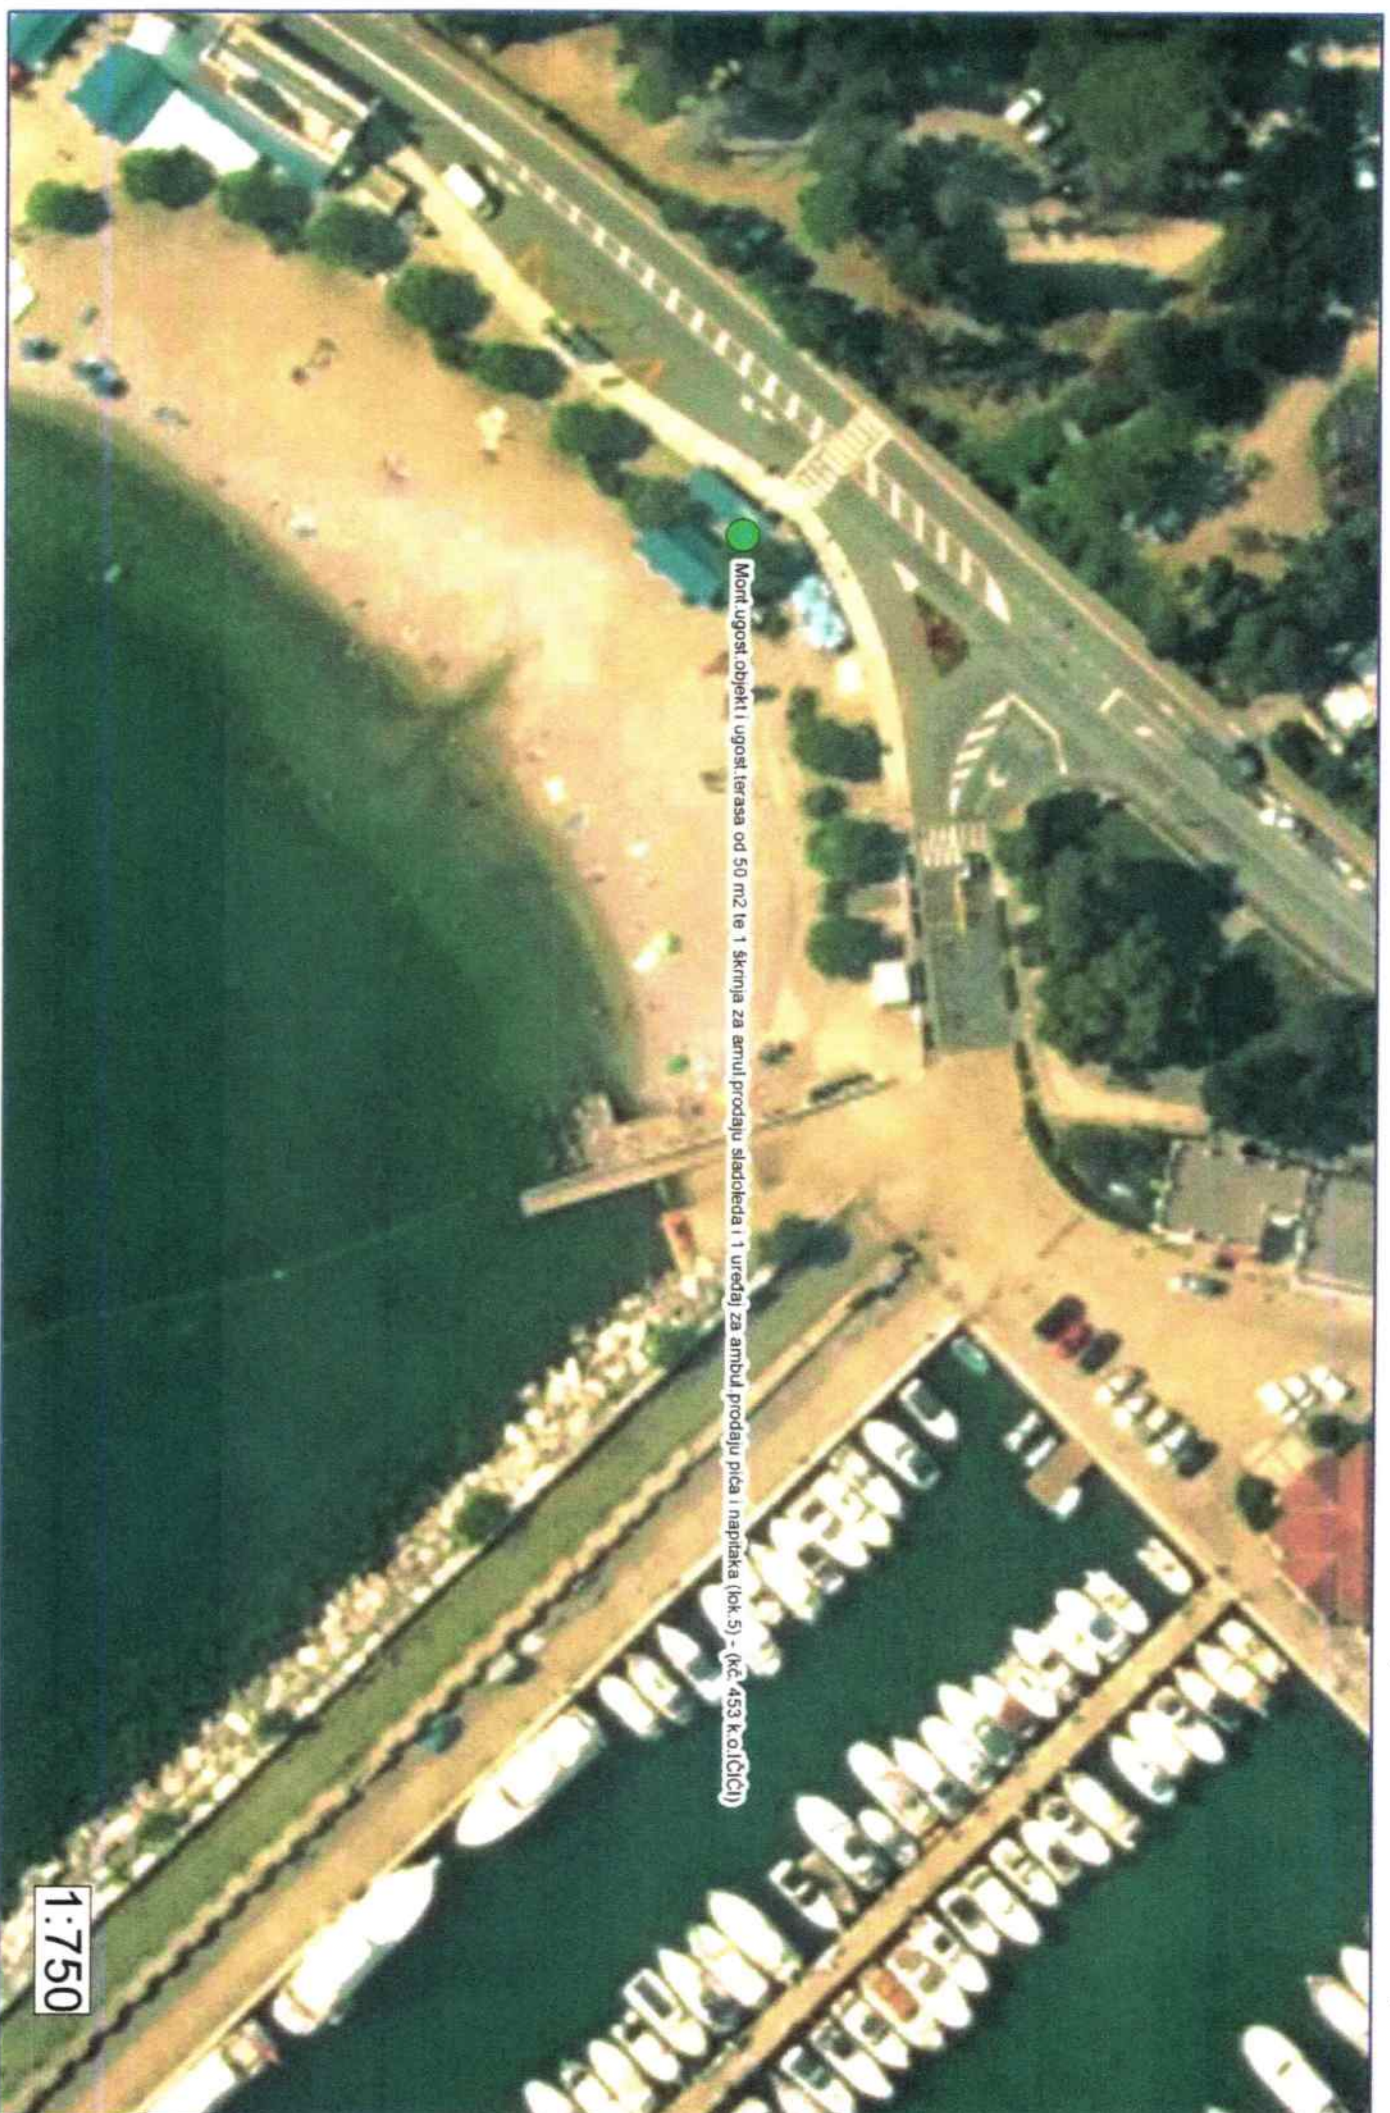

● Mornj u gosti objekti i ugost. terasa od 50 m² te 1 skrinja za amnu prodaju sladoleda i 1 uređaj za ambu prodaju pica i napitaka (lok. 5) - (Kč. 453 k.o.(CICI))

1:750